

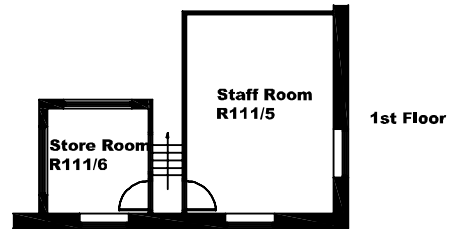


Building 11 - The Old Forge

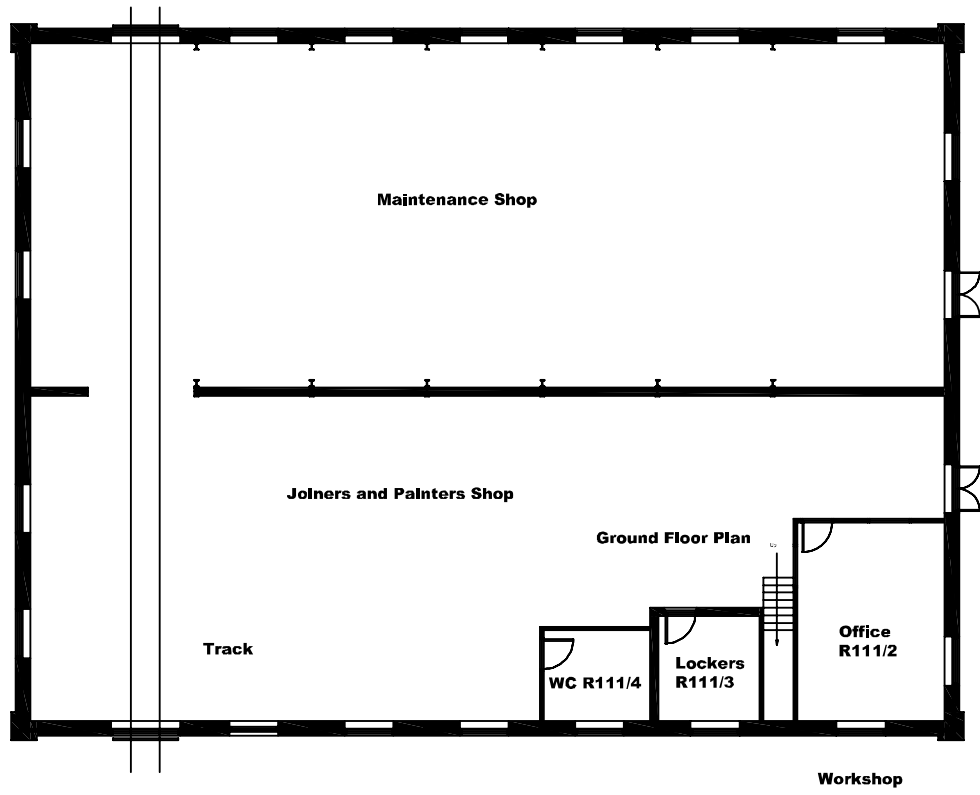

Plan approx 1:200

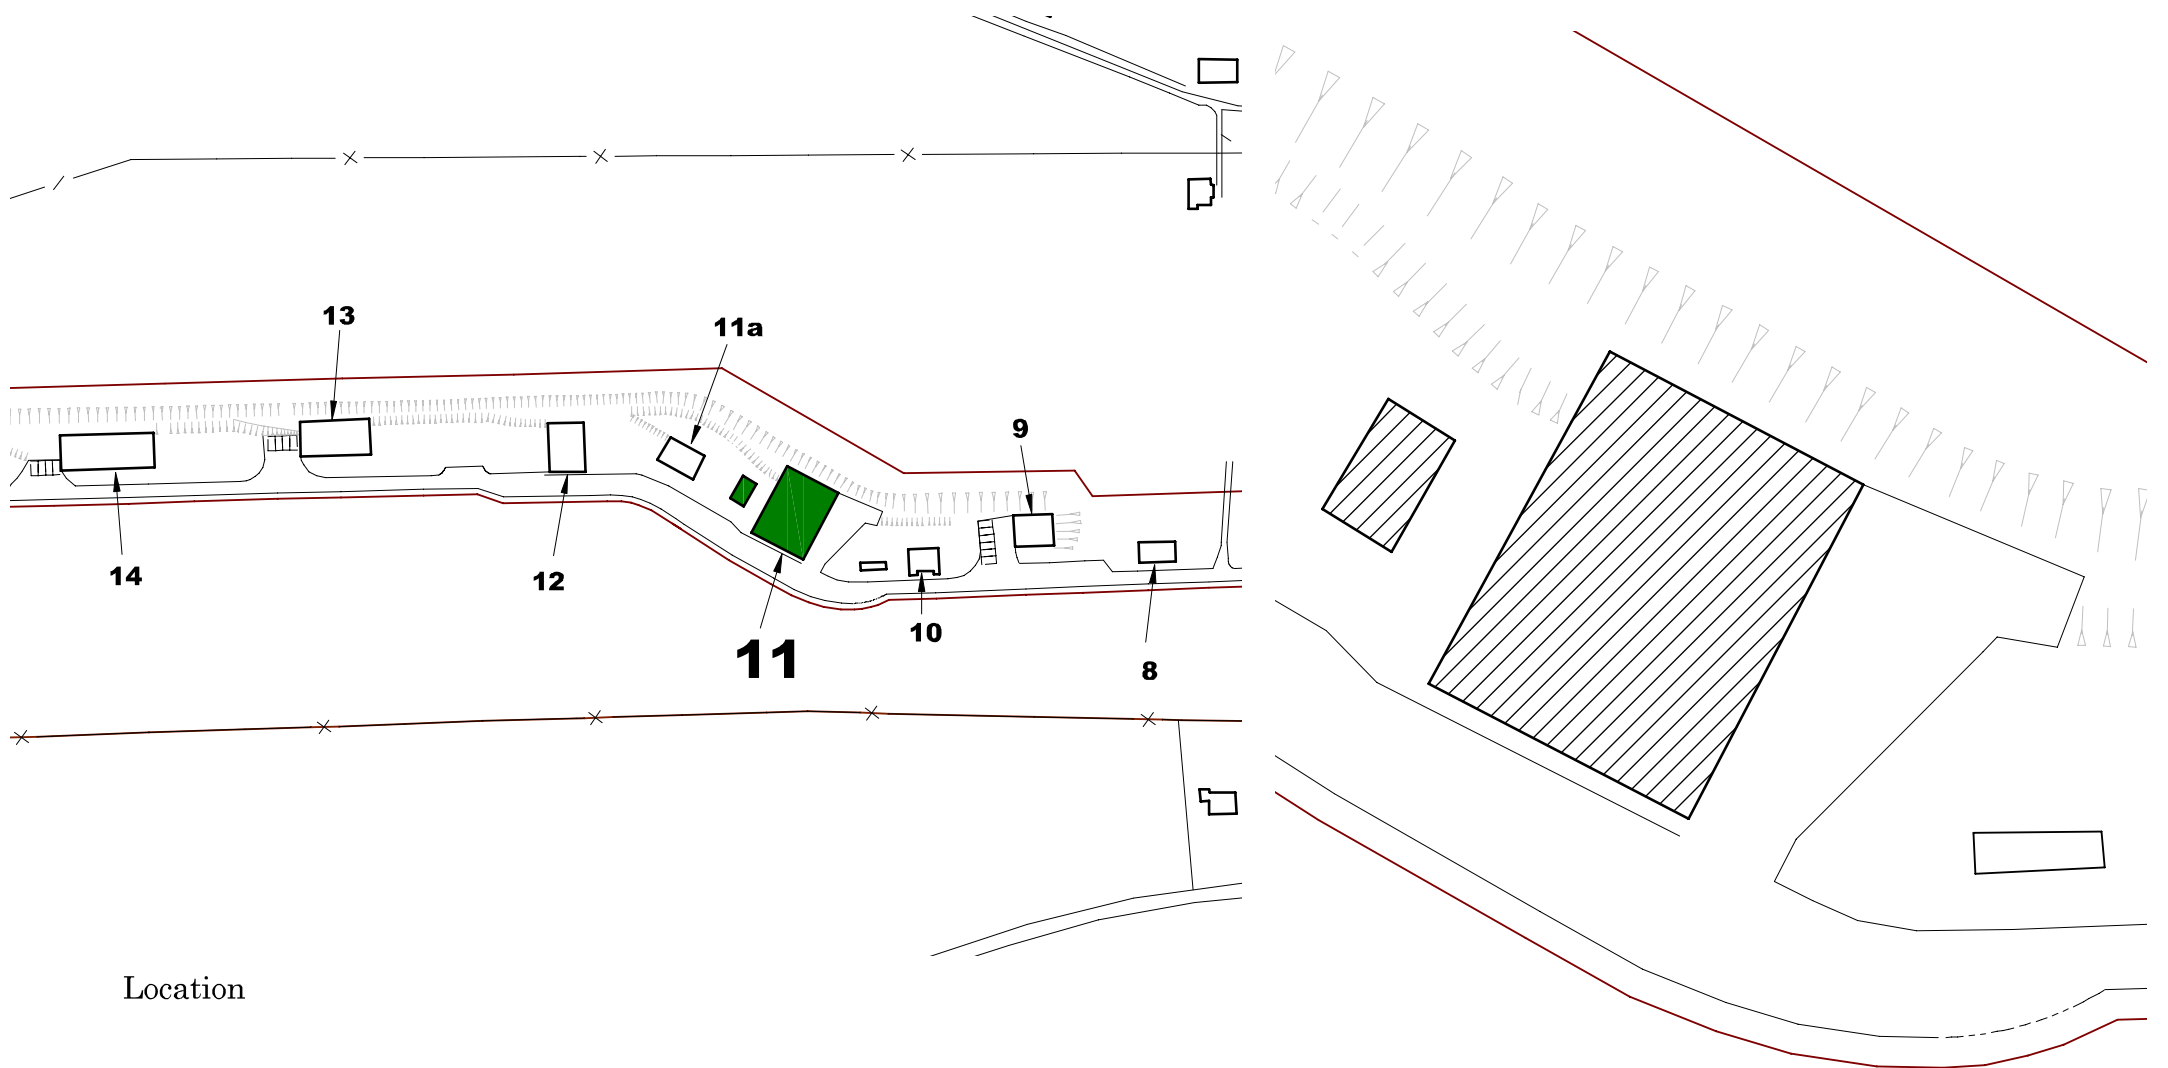

Site Plan approx 1:500

